



10/12

FRONT ELEVATION

3/16"=1'-0"


MARCH 24, 2012

DRAWN BY:  
MARTHA MACINNIS  
58 REGENT AVE.  
BRADFORD, MA. 01835  
(978)374-8719

EASTERN MASS. PROPERTIES

PROPOSED NEW CONSTRUCTION  
84 MIDDLE STREET  
WEST NEWBURY, MA.

5

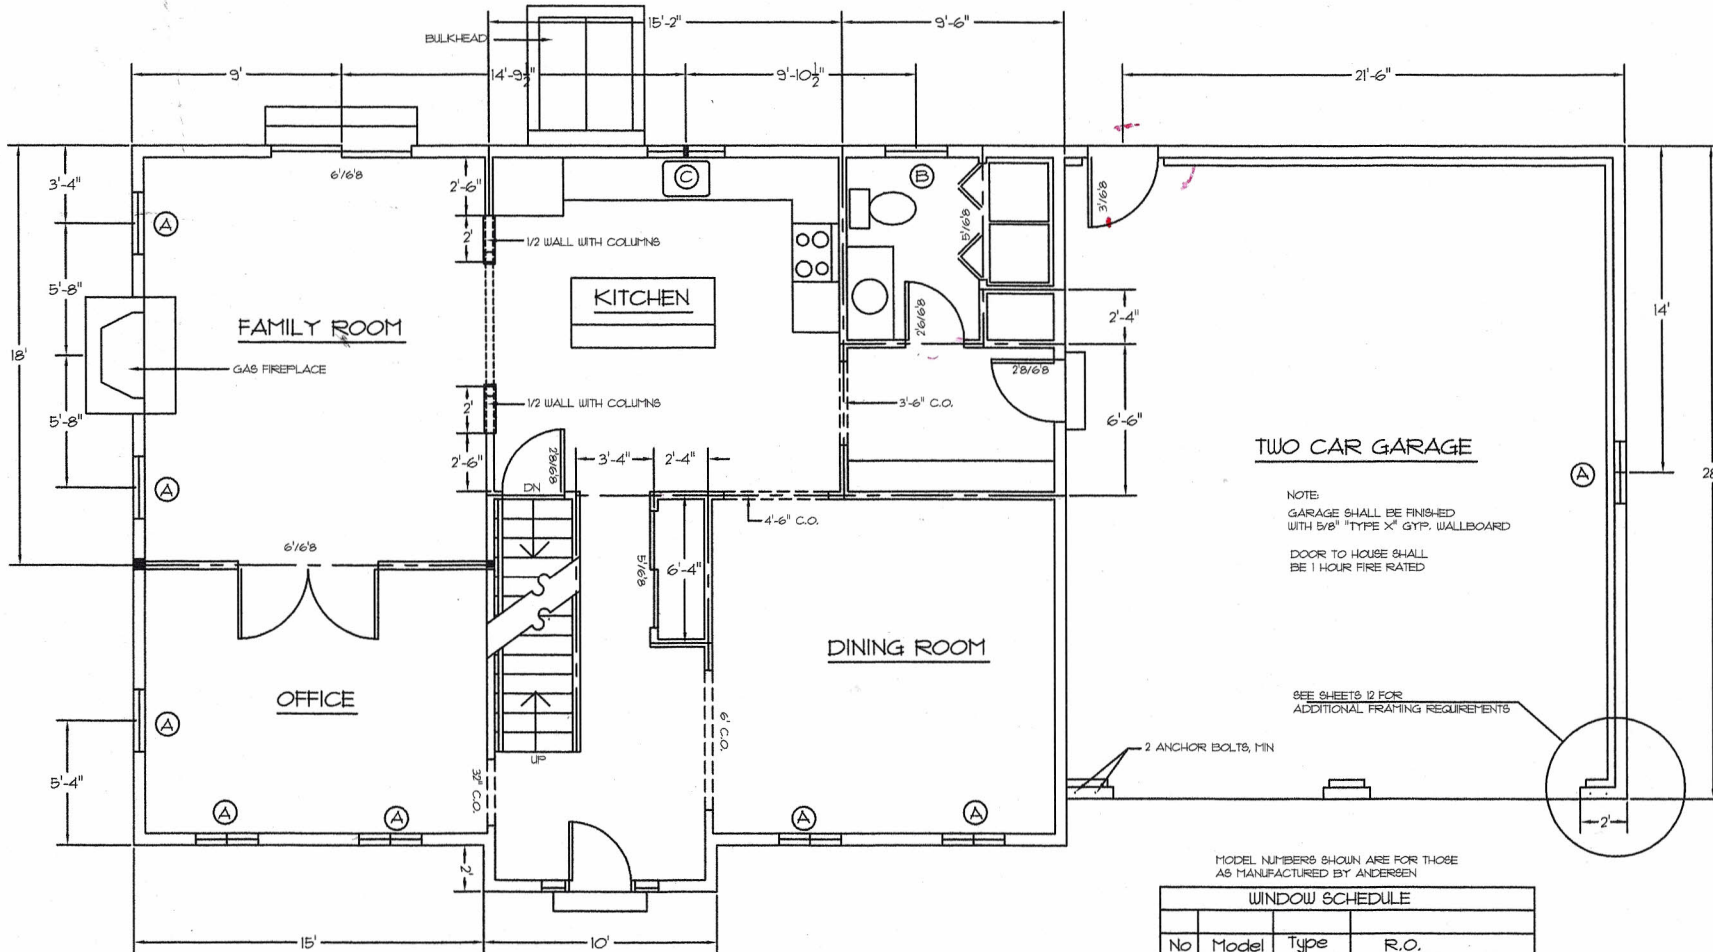

**FIRST FLOOR PLAN**  
3/16" = 1'-0"

**TWO CAR GARAGE**

NOTE:  
GARAGE SHALL BE FINISHED WITH 5/8" TYPE X GYP. WALLBOARD  
DOOR TO HOUSE SHALL BE 1 HOUR FIRE RATED

SEE SHEETS 12 FOR ADDITIONAL FRAMING REQUIREMENTS

MODEL NUMBERS SHOWN ARE FOR THOSE AS MANUFACTURED BY ANDERSEN

WINDOW SCHEDULE			
No	Model	Type	R.O.
A	2852	DH	2'-10 1/8" x 5'-4 7/8"
B	2832	DH	2'-10 1/8" x 3'-4 7/8"
C	CN235	Casem't	3'-5 1/4" x 3'-5 3/8"
D	2842	DH	2'-10 1/8" x 4'-4 7/8"


DRAWN BY:  
MARTHA MACINNIS  
58 REGENT AVE.  
BRADFORD, MA. 01835  
(978)374-8719

EASTERN MASS. PROPERTIES

PROPOSED NEW CONSTRUCTION  
84 MIDDLE STREET  
WEST NEWBURY, MA.

MARCH 24, 2012

2

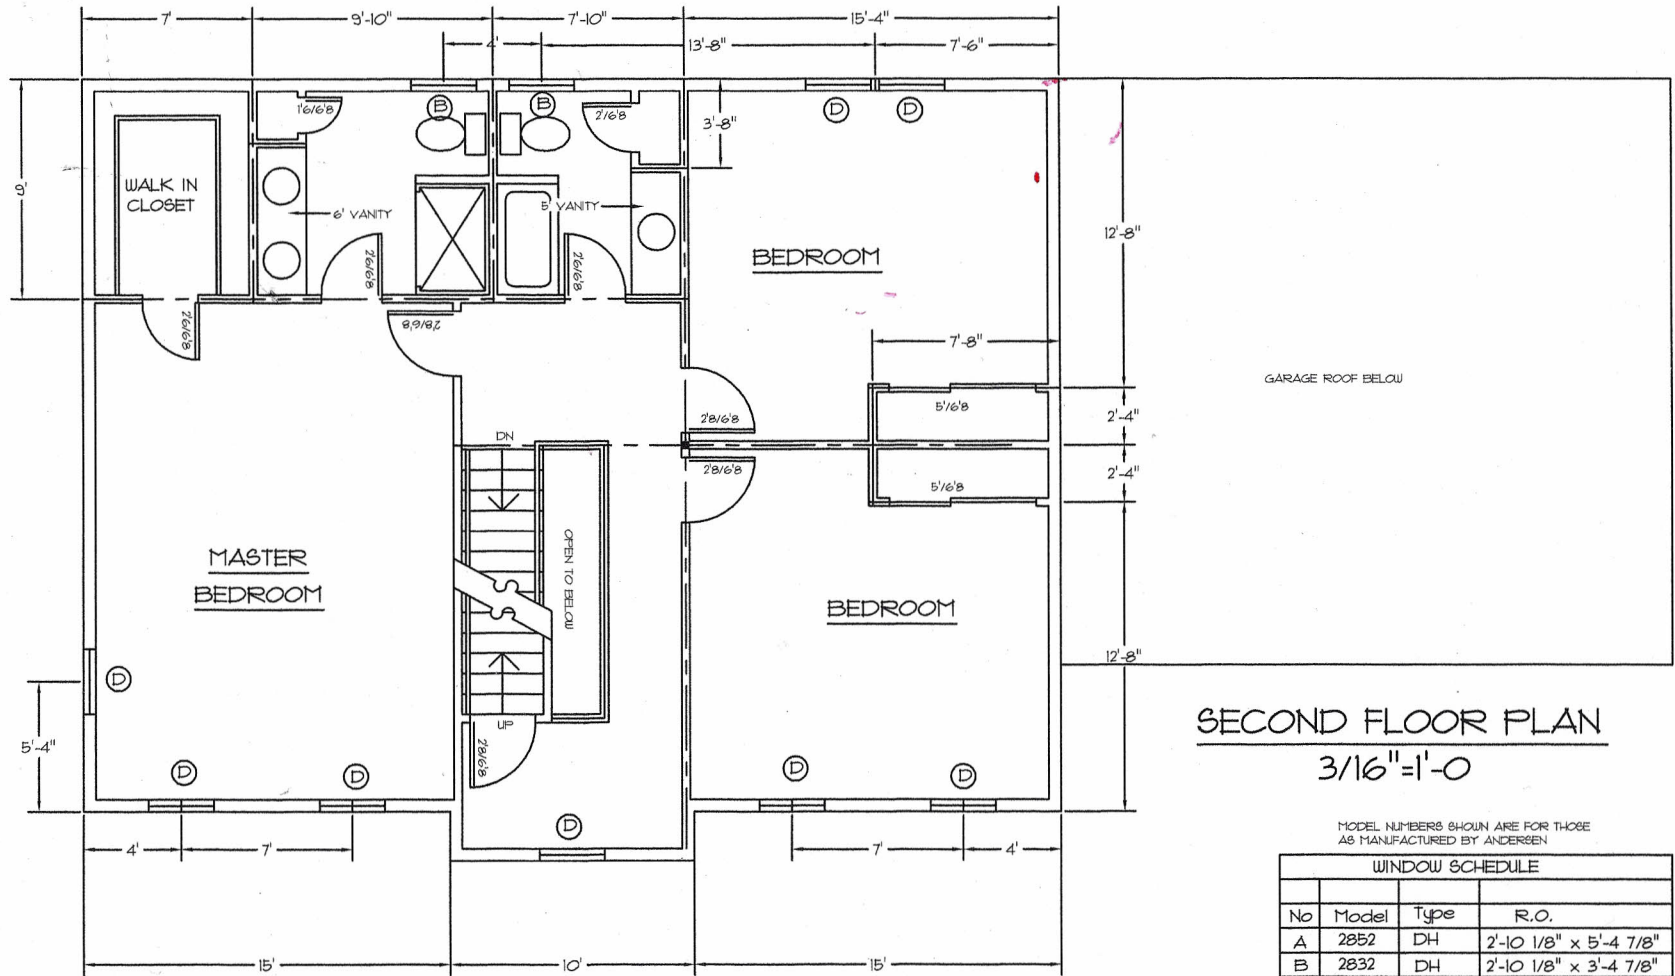

**SECOND FLOOR PLAN**  
 3/16" = 1'-0"

MODEL NUMBERS SHOWN ARE FOR THOSE  
 AS MANUFACTURED BY ANDERSEN

WINDOW SCHEDULE			
No	Model	Type	R.O.
A	2852	DH	2'-10 1/8" x 5'-4 7/8"
B	2832	DH	2'-10 1/8" x 3'-4 7/8"
C	CN235	Casem't	3'-5 1/4" x 3'-5 3/8"
D	2842	DH	2'-10 1/8" x 4'-4 7/8"


DRAWN BY:  
 MARTHA MACINNIS  
 58 REGENT AVE.  
 BRADFORD, MA. 01835  
 (978)374-8719

EASTERN MASS. PROPERTIES

PROPOSED NEW CONSTRUCTION  
 84 MIDDLE STREET  
 WEST NEWBURY, MA.

MARCH 24, 2012

3

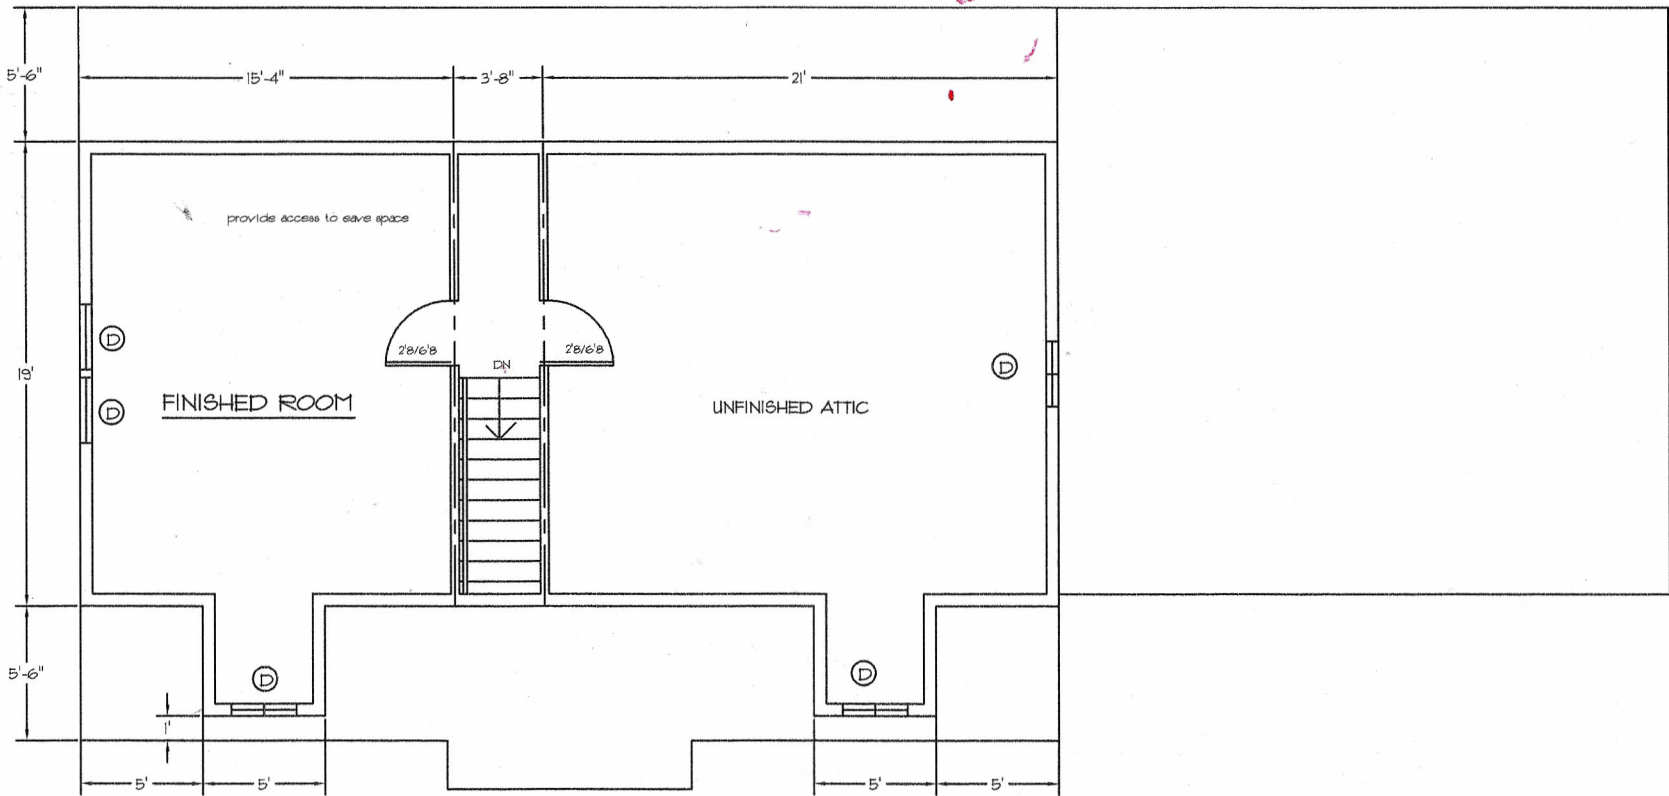

ATTIC FLOOR PLAN  
 3/16"=1'-0

DRAWN BY:  
 MARTHA MACINNIS  
 58 REGENT AVE.  
 BRADFORD, MA. 01835  
 (978)374-8719

EASTERN MASS. PROPERTIES

PROPOSED NEW CONSTRUCTION  
 84 MIDDLE STREET  
 WEST NEWBURY, MA.

MARCH 24, 2012

4

MODEL NUMBERS SHOWN ARE FOR THOSE  
AS MANUFACTURED BY ANDERSEN

WINDOW SCHEDULE			
No	Model	Type	R.O.
A	2852	DH	2'-10 1/8" x 5'-4 7/8"
B	2832	DH	2'-10 1/8" x 3'-4 7/8"
C	CN235	Casem't	3'-5 1/4" x 3'-5 3/8"
D	2842	DH	2'-10 1/8" x 4'-4 7/8"



REAR ELEVATION

3/16"=1'-0

MARCH 24, 2012

DRAWN BY:  
MARTHA MACINNIS  
58 REGENT AVE.  
BRADFORD, MA. 01835  
(978)374-8719

EASTERN MASS. PROPERTIES

PROPOSED NEW CONSTRUCTION  
84 MIDDLE STREET  
WEST NEWBURY, MA.

6



MODEL NUMBERS SHOWN ARE FOR THOSE  
AS MANUFACTURED BY ANDERSEN


WINDOW SCHEDULE			
No	Model	Type	R.O.
A	2852	DH	2'-10 1/8" x 5'-4 7/8"
B	2832	DH	2'-10 1/8" x 3'-4 7/8"
C	CN235	Casem't	3'-5 1/4" x 3'-5 3/8"
D	2842	DH	2'-10 1/8" x 4'-4 7/8"

DRAWN BY:  
MARTHA MACINNIS  
58 REGENT AVE.  
BRADFORD, MA. 01835  
(978)374-8719

EASTERN MASS. PROPERTIES

PROPOSED NEW CONSTRUCTION  
84 MIDDLE STREET  
WEST NEWBURY, MA.



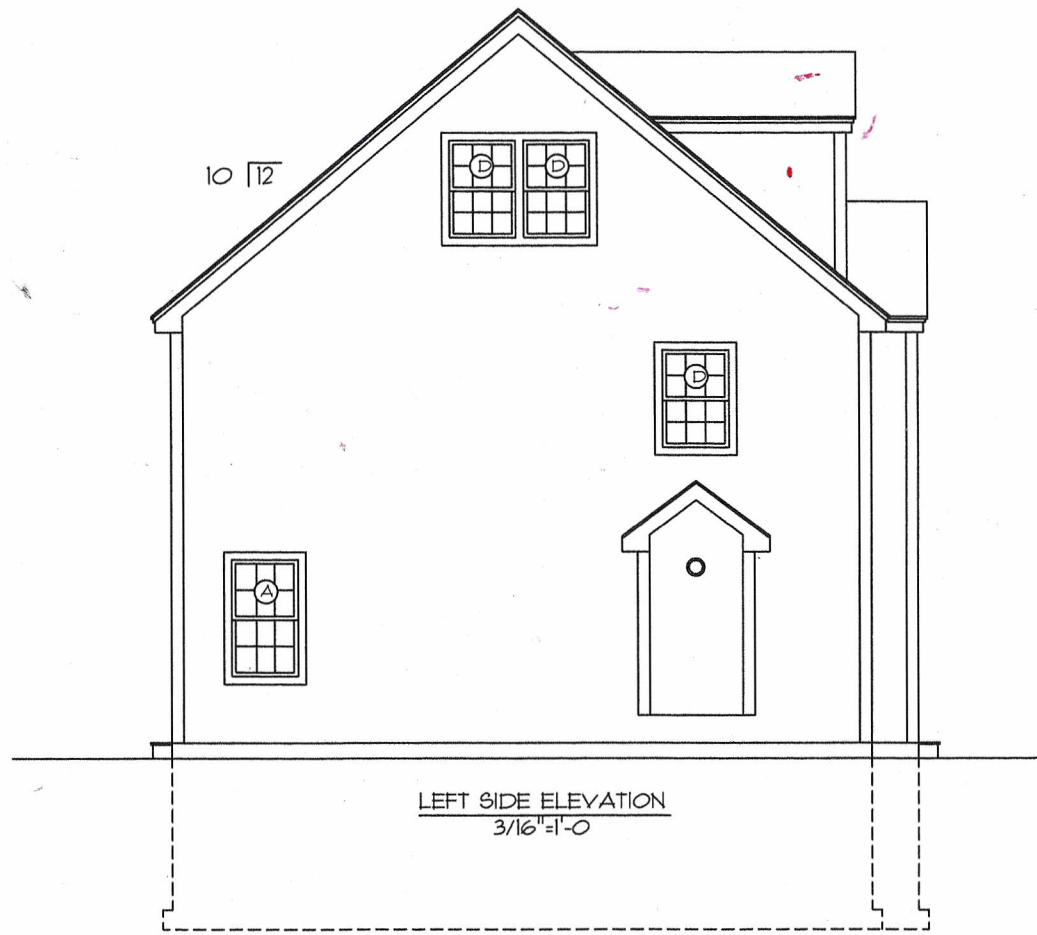

MODEL NUMBERS SHOWN ARE FOR THOSE AS MANUFACTURED BY ANDERSEN

WINDOW SCHEDULE			
No	Model	Type	R.O.
A	2852	DH	2'-10 1/8" x 5'-4 7/8"
B	2832	DH	2'-10 1/8" x 3'-4 7/8"
C	CN235	Casem't	3'-5 1/4" x 3'-5 3/8"
D	2842	DH	2'-10 1/8" x 4'-4 7/8"

LEFT SIDE ELEVATION  
3/16"=1'-0"

DRAWN BY:  
MARTHA MACINNIS  
58 REGENT AVE.  
BRADFORD, MA. 01835  
(978)374-8719

EASTERN MASS. PROPERTIES

PROPOSED NEW CONSTRUCTION  
84 MIDDLE STREET  
WEST NEWBURY, MA.

MARCH 24, 2012

8