



FRONT ELEVATION  
 $3/16'' = 1'-0$

MARCH 24, 2012


DRAWN BY:  
MARTHA MACINNIS  
58 REGENT AVE.  
BRADFORD, MA. 01835  
(978)374-8719

EASTERN MASS. PROPERTIES

PROPOSED NEW CONSTRUCTION  
86 MIDDLE STREET  
WEST NEWBURY, MA.

4

**FIRST FLOOR PLAN**  
 3/16"=1'-0"

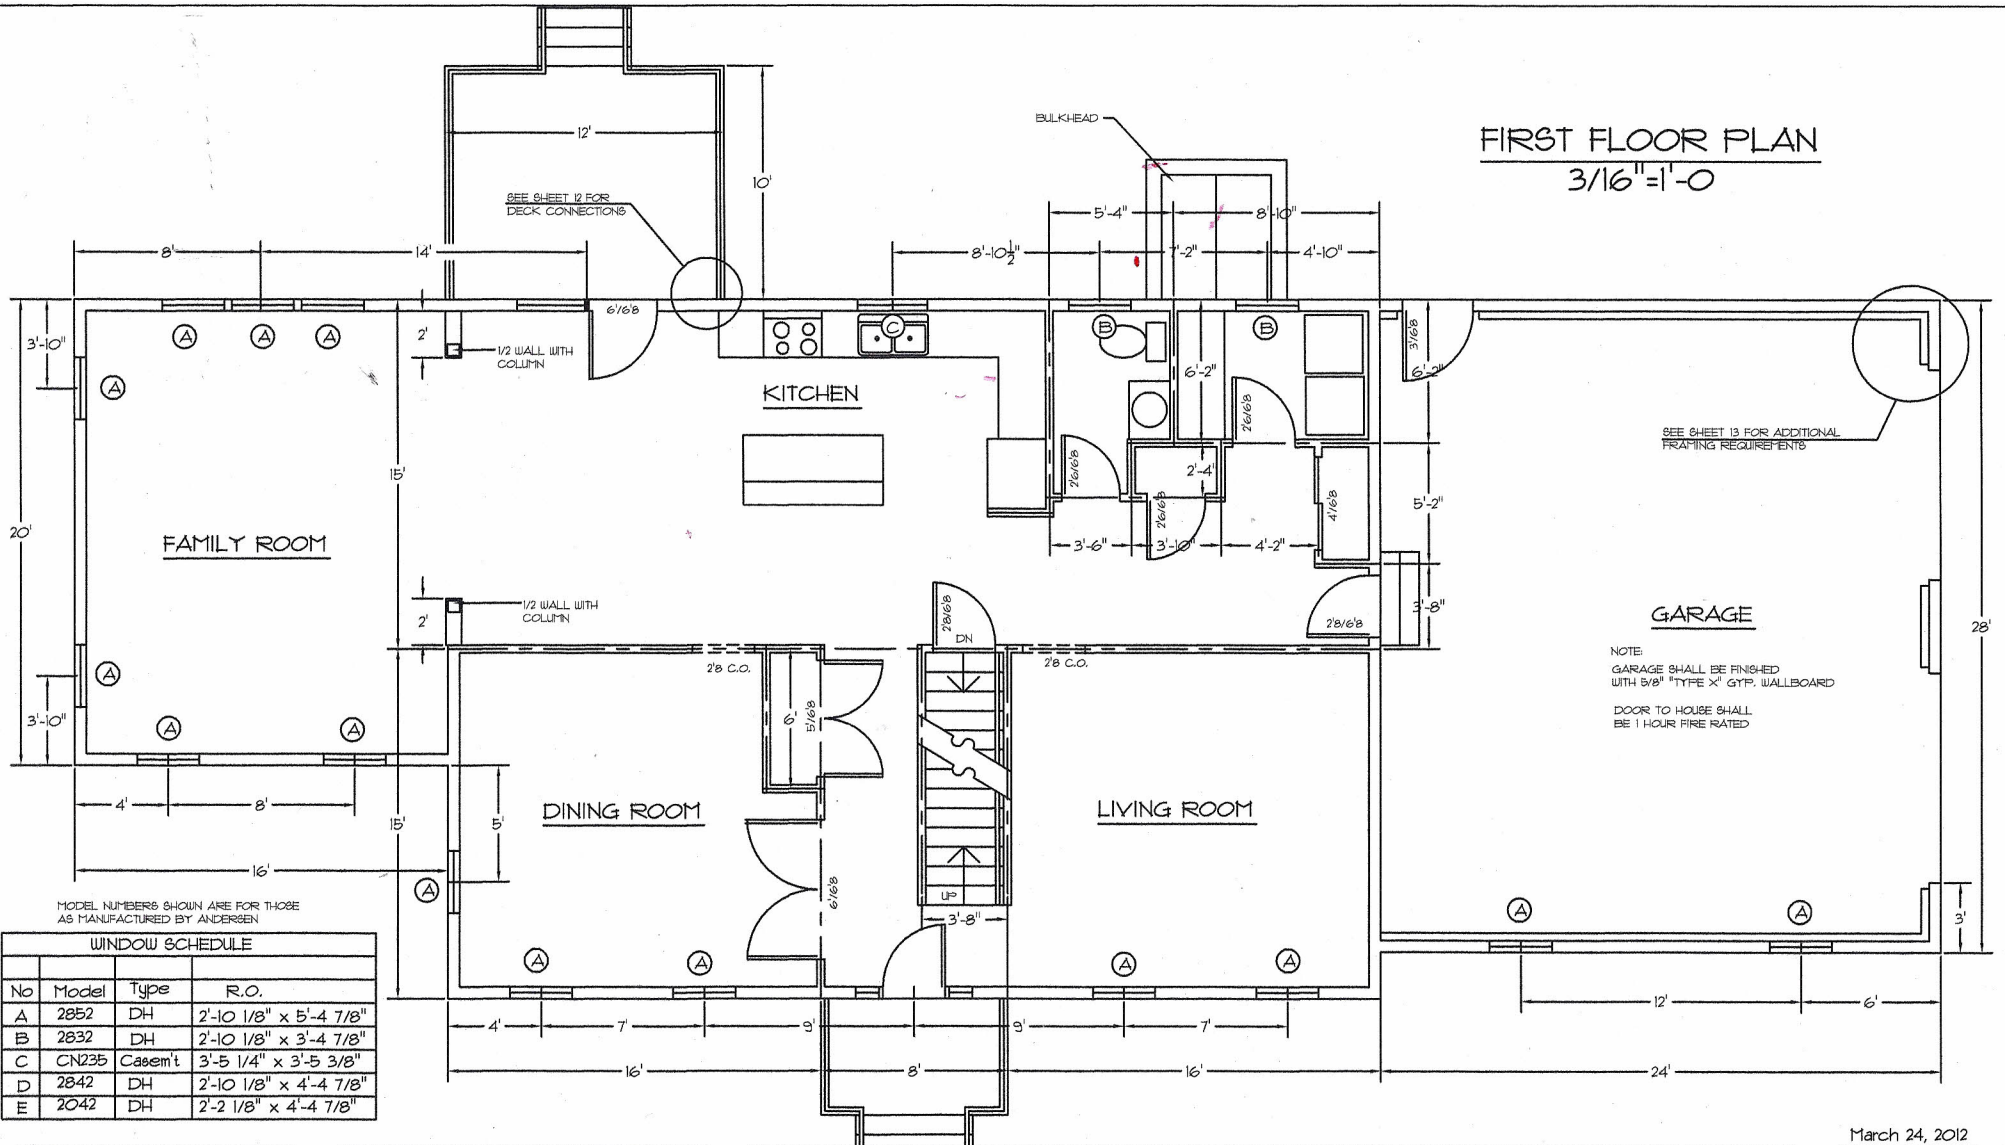

SEE SHEET 13 FOR ADDITIONAL FRAMING REQUIREMENTS

**GARAGE**  
 NOTE:  
 GARAGE SHALL BE FINISHED WITH 5/8" TYPE X<sup>1</sup> GYP. WALLBOARD  
 DOOR TO HOUSE SHALL BE 1 HOUR FIRE RATED

MODEL NUMBERS SHOWN ARE FOR THOSE AS MANUFACTURED BY ANDERSEN

WINDOW SCHEDULE			
No	Model	Type	R.O.
A	2852	DH	2'-10 1/8" x 5'-4 7/8"
B	2832	DH	2'-10 1/8" x 3'-4 7/8"
C	CN235	Casem't	3'-5 1/4" x 3'-5 3/8"
D	2842	DH	2'-10 1/8" x 4'-4 7/8"
E	2042	DH	2'-2 1/8" x 4'-4 7/8"


DRAWN BY:  
 MARTHA MACINNIS  
 58 REGENT AVE.  
 BRADFORD, MA. 01835  
 (978)374-8719

EASTERN MASS. PROPERTIES

PROPOSED NEW CONSTRUCTION  
 86 MIDDLE STREET  
 WEST NEWBURY, MA.

March 24, 2012

2

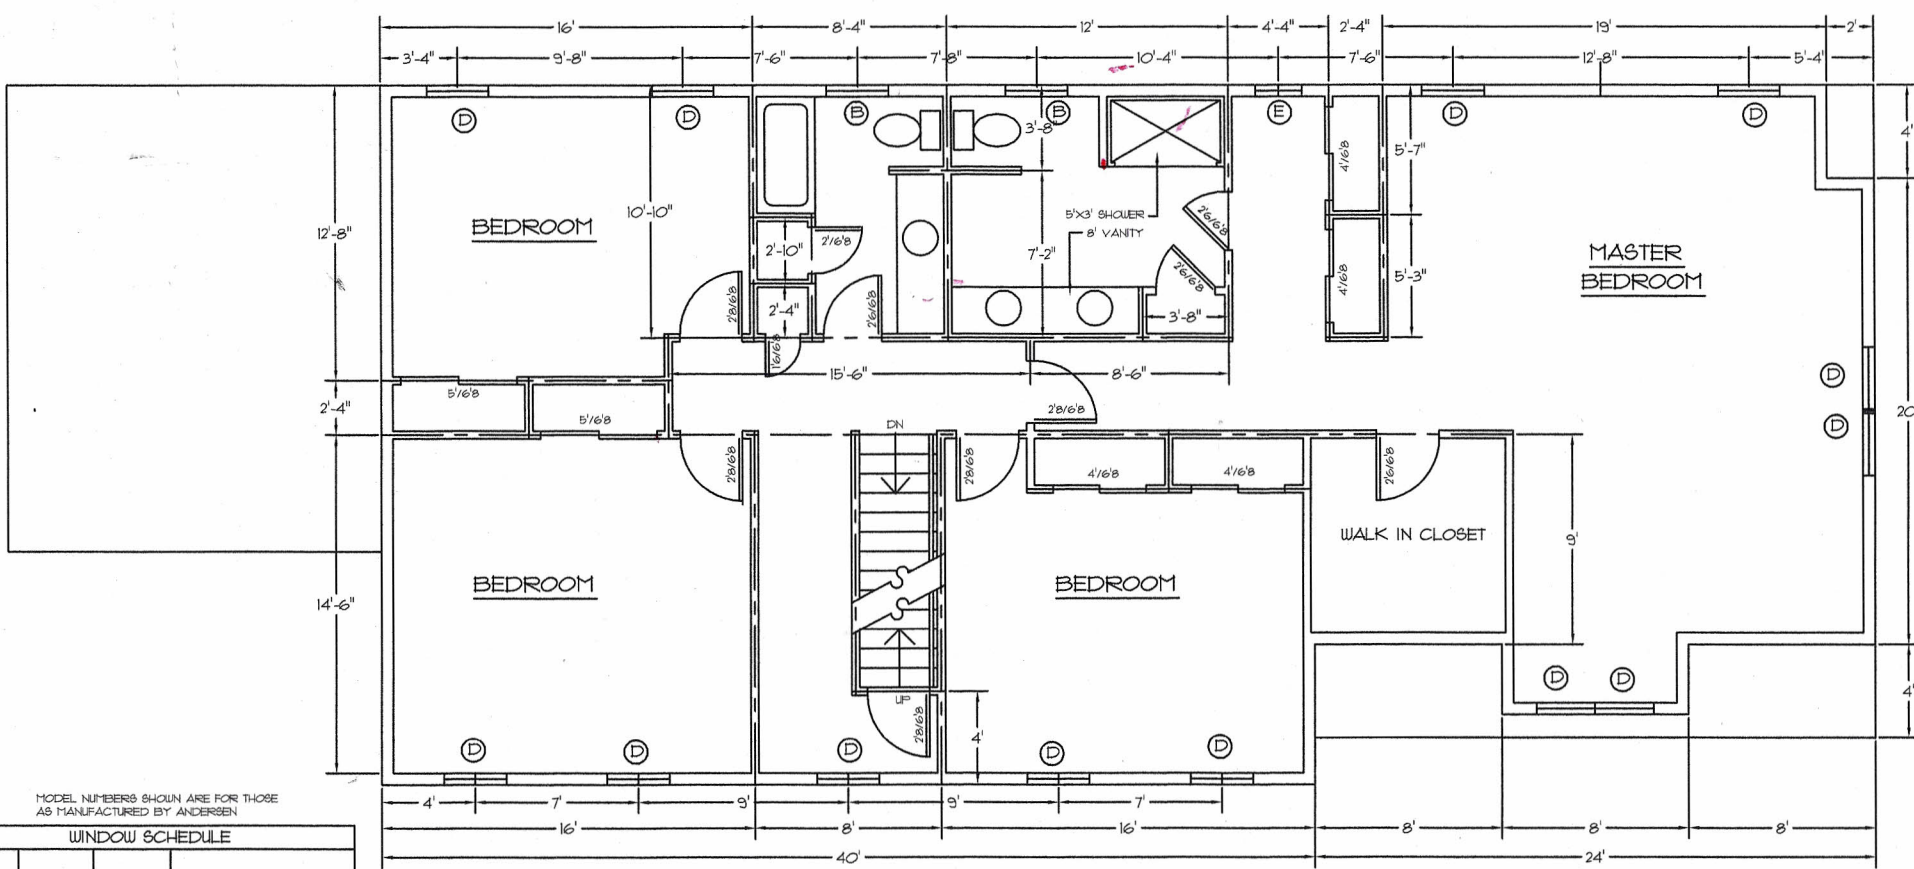

MODEL NUMBERS SHOWN ARE FOR THOSE AS MANUFACTURED BY ANDERSEN

WINDOW SCHEDULE

No	Model	Type	R.O.
A	2852	DH	2'-10 1/8" x 5'-4 7/8"
B	2832	DH	2'-10 1/8" x 3'-4 7/8"
C	CN235	Casem't	3'-5 1/4" x 3'-5 3/8"
D	2842	DH	2'-10 1/8" x 4'-4 7/8"
E	2042	DH	2'-2 1/8" x 4'-4 7/8"

SECOND FLOOR PLAN

3/16" = 1'-0

MARCH 24, 2012

DRAWN BY:  
 MARTHA MACINNIS  
 58 REGENT AVE.  
 BRADFORD, MA. 01835  
 (978)374-8719

EASTERN MASS. PROPERTIES

PROPOSED NEW CONSTRUCTION  
 86 MIDDLE STREET  
 WEST NEWBURY, MA.

3



REAR ELEVATION

3/16"=1'-0

MARCH 24, 2012

DRAWN BY:  
MARTHA MACINNIS  
58 REGENT AVE.  
BRADFORD, MA. 01835  
(978)374-8719

EASTERN MASS. PROPERTIES

PROPOSED NEW CONSTRUCTION  
86 MIDDLE STREET  
WEST NEWBURY, MA.

5



RIGHT SIDE ELEVATION

3/16"=1'-0

MARCH 24, 2012

DRAWN BY:  
MARTHA MACINNIS  
58 REGENT AVE.  
BRADFORD, MA. 01835  
(978)374-8719

EASTERN MASS. PROPERTIES

PROPOSED NEW CONSTRUCTION  
86 MIDDLE STREET  
WEST NEWBURY, MA.

6

LEFT SIDE ELEVATION  
3/16"=1'-0"



MARCH 24, 2012

DRAWN BY:  
MARTHA MACINNIS  
58 REGENT AVE.  
BRADFORD, MA, 01835  
(978)374-8719

EASTERN MASS. PROPERTIES

PROPOSED NEW CONSTRUCTION  
86 MIDDLE STREET  
WEST NEWBURY, MA.

7